



**Notes:**  
 - Do not scale from this drawing. Use figured dimensions in all cases.  
 - Verify dimensions on site and report any discrepancies to the Architect immediately.  
 - This drawing is to be read in conjunction with the Architect's Specification.  
 - © This drawing is copyright and may only be reproduced with the Architect's permission.

**Drawing Notes:**

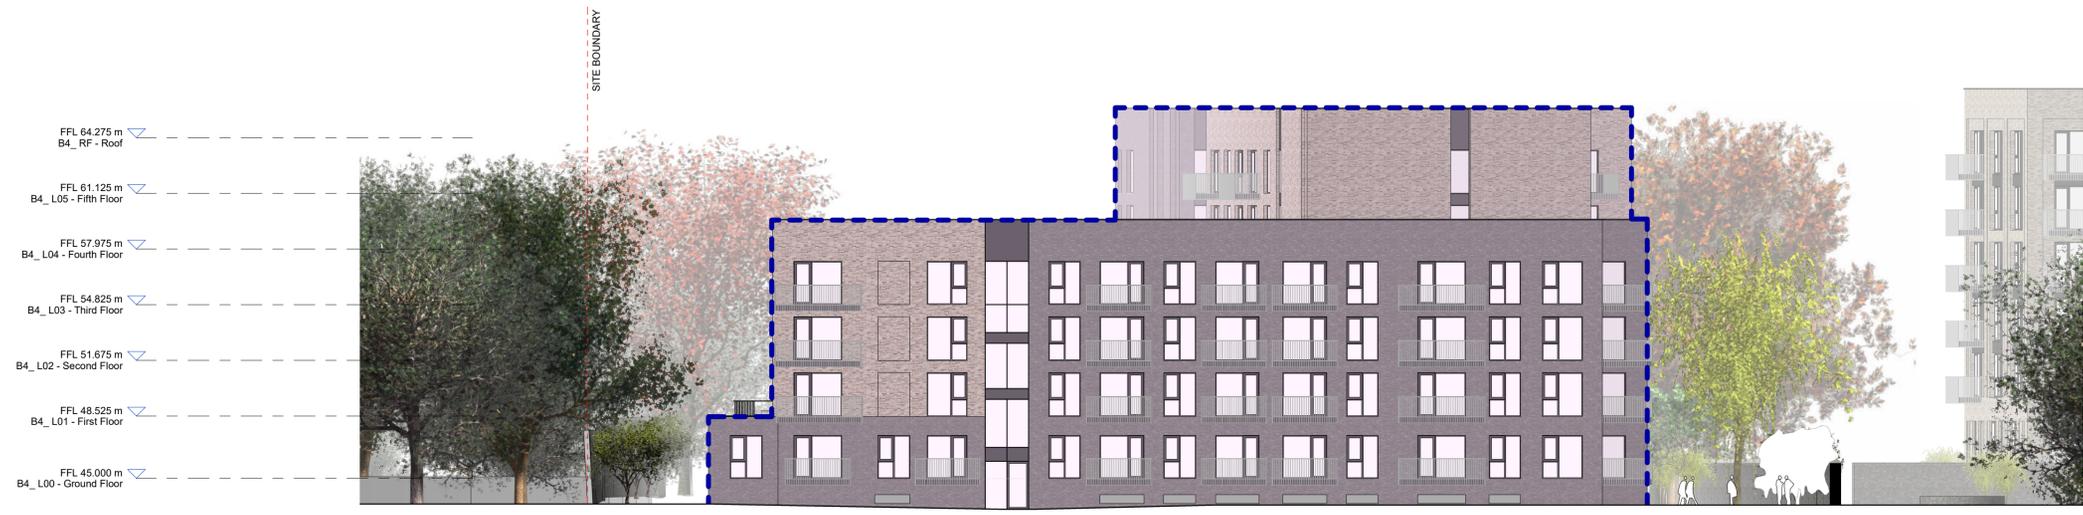

Block 04, South-East Elevation - Part V  
 1 : 200

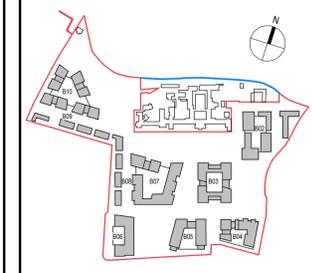

Block 04, South-West Elevation - Part V  
 1 : 200

Rev.	Date	Drawn	Details of Issue / Revision
P03.08	23/03/22	VF	SHD Planning Application

Issues & Revisions



Dartry Mills,  
 Dartry Road  
 Dublin 6,  
 D06 Y0E3

T: +353 (0)1 498 7000  
 W: www.reddyarchitecture.com  
 E: info@reddyarchitecture.com

Client Details:  
**Land Development Agency**

Project Details:  
**Dundrum Central Development  
 Dundrum Road  
 Dublin 14**

Drawing Title:  
**Block 04, Part V, Elevations 01**

Job No. <b>P19-233D</b>	Sheet Size: <b>A1_Landscape</b>	Scale @A1: <b>1 : 200</b>
Issue Date: <b>23/03/22</b>	Drawn By: <b>V. Fuster</b>	Reviewed By: <b>K. Kapetangiannis</b>

Status: <b>S3</b>	Purpose of Issue: <b>SHD Planning Application</b>
Project-Originator-Zone-Level-Type-Role-Classification-Number: <b>DCD-RAU-06-B04_ZZ-DR-A-2461</b>	Revision: <b>P03.08</b>