


**Notes:**  
 - Do not scale from this drawing. Use figured dimensions in all cases.  
 - Verify dimensions on site and report any discrepancies to the Architect immediately.  
 - This drawing is to be read in conjunction with the Architect's Specification.  
 - © This drawing is copyright and may only be reproduced with the Architect's permission.

**Drawing Notes:**

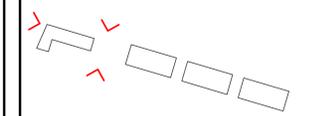


- Materials Legend**
- 01 SELECTED BUFF BRICK
  - 02 SELECTED DOORS AND WINDOWS
  - 03 SELECTED CAPPING
  - 04 SELECTED METAL RAILING



Block 09, Part 01, North (Front) Elevation  
1 : 200



Block 09, Part 01, South (Rear) Elevation  
1 : 200

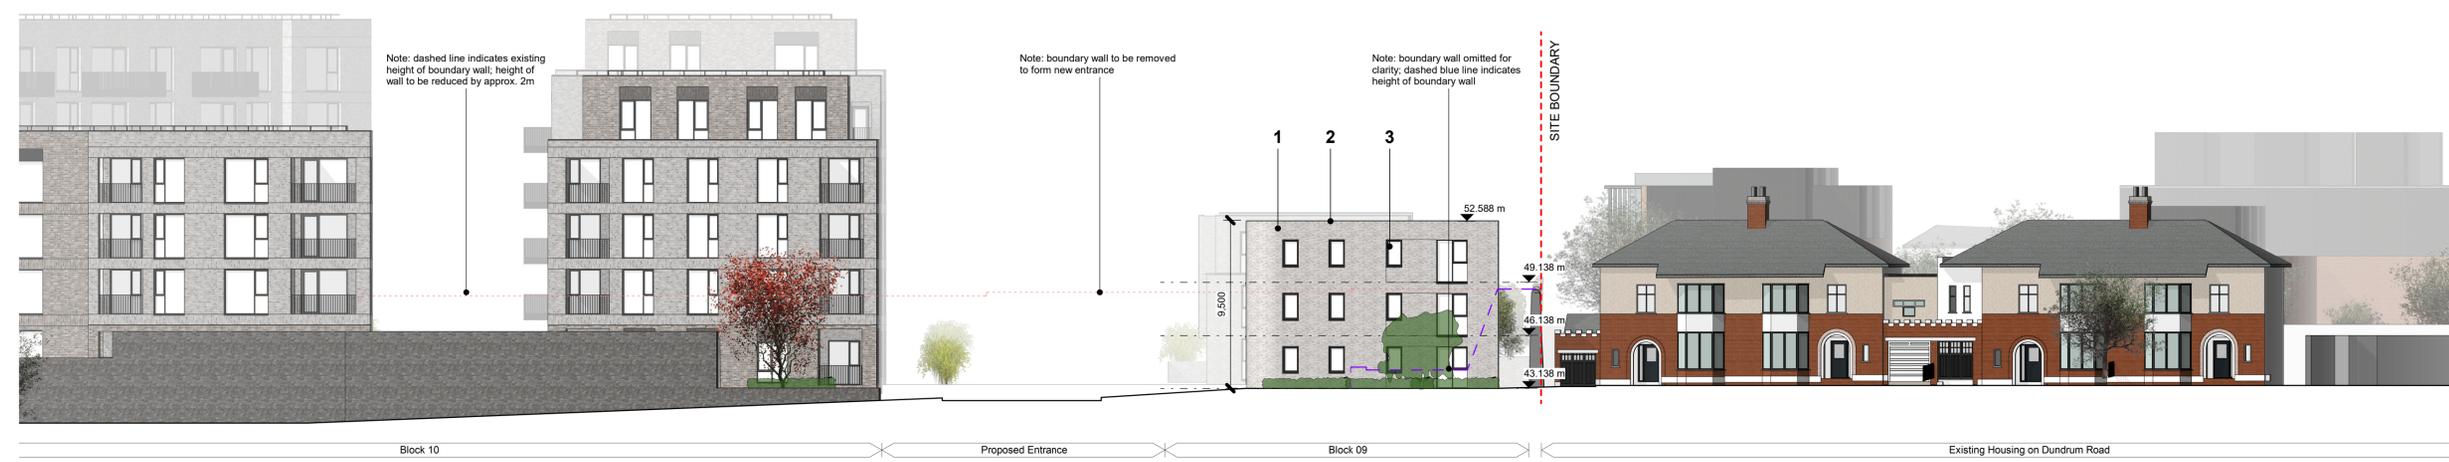

Block 09, Part 01, West (Side) Elevation  
1 : 200

Rev.	Date	Drawn	Details of Issue / Revision
P03.08	23/03/22	MNG	SHD Planning Application

**Issues & Revisions**

Dartry Mills,  
Dartry Road  
Dublin 6,  
D06 Y0E3

T: +353 (0)1 498 7000  
W: www.reddyarchitecture.com  
E: info@reddyarchitecture.com

**Client Details:**  
 Land Development Agency

**Project Details:**  
 Dundrum Central  
 Central Mental Hospital  
 Dundrum Rd  
 Dublin 14

Drawing Title:  
 Block 09, GA Elevations & Sections 01

Job No.	Sheet Size:	Scale @A1:
P19-233D	A1_Landscape	1 : 200
Issue Date:	Drawn By:	Reviewed By:
23/03/22	M. McGuire	L. Wynne
Status:	Purpose of Issue	
S3	SHD Planning Application	
Project-Originator-Zone-Level-Type-Role-Classification-Number		Revision
DCD-RAU-02-B09_XX-DR-A-2900		P03.08