




Site, Existing Walled Garden A1
1 : 200

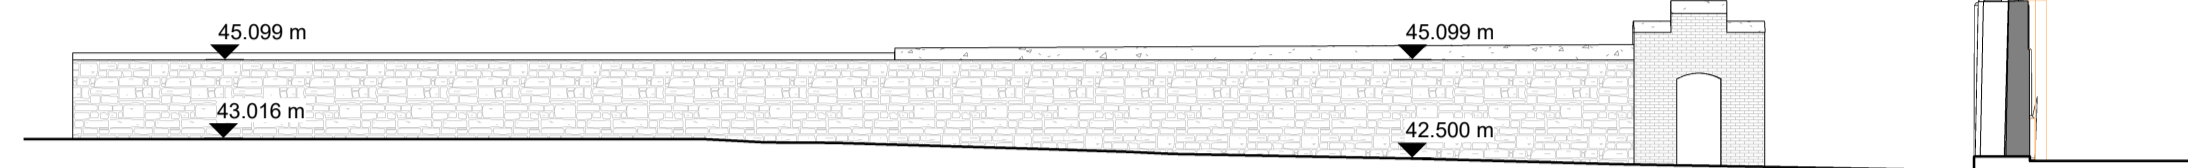


Site, Existing Walled Garden A2
1 : 200

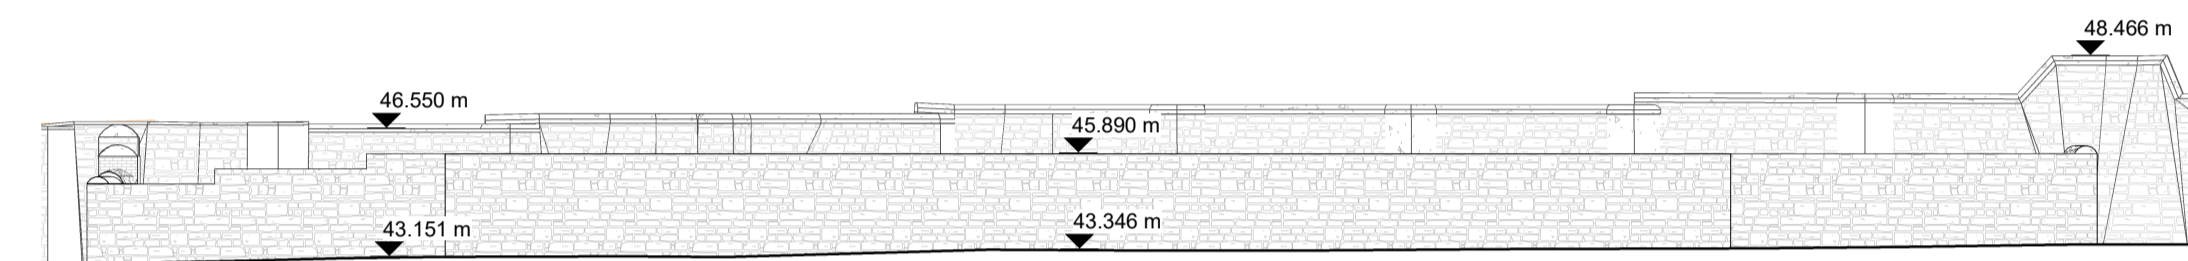


Site, Existing Walled Garden B1
1 : 200

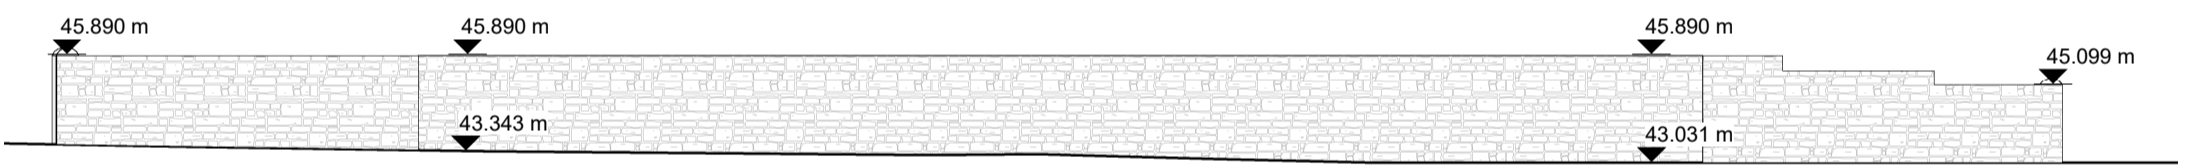


Site, Existing Walled Garden B2
1 : 200

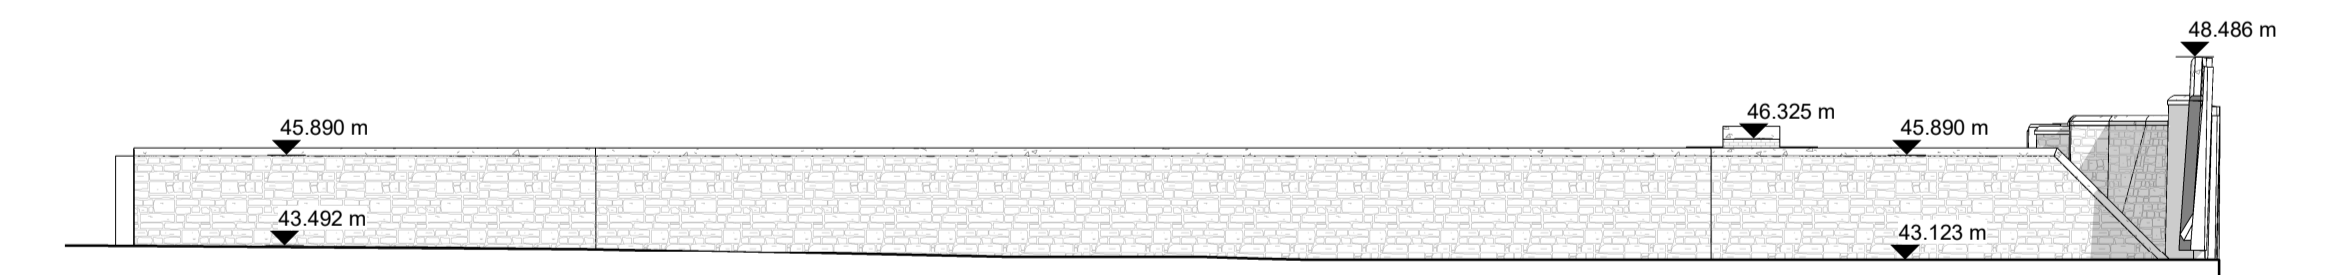


Site, Existing Walled Garden C1
1 : 200

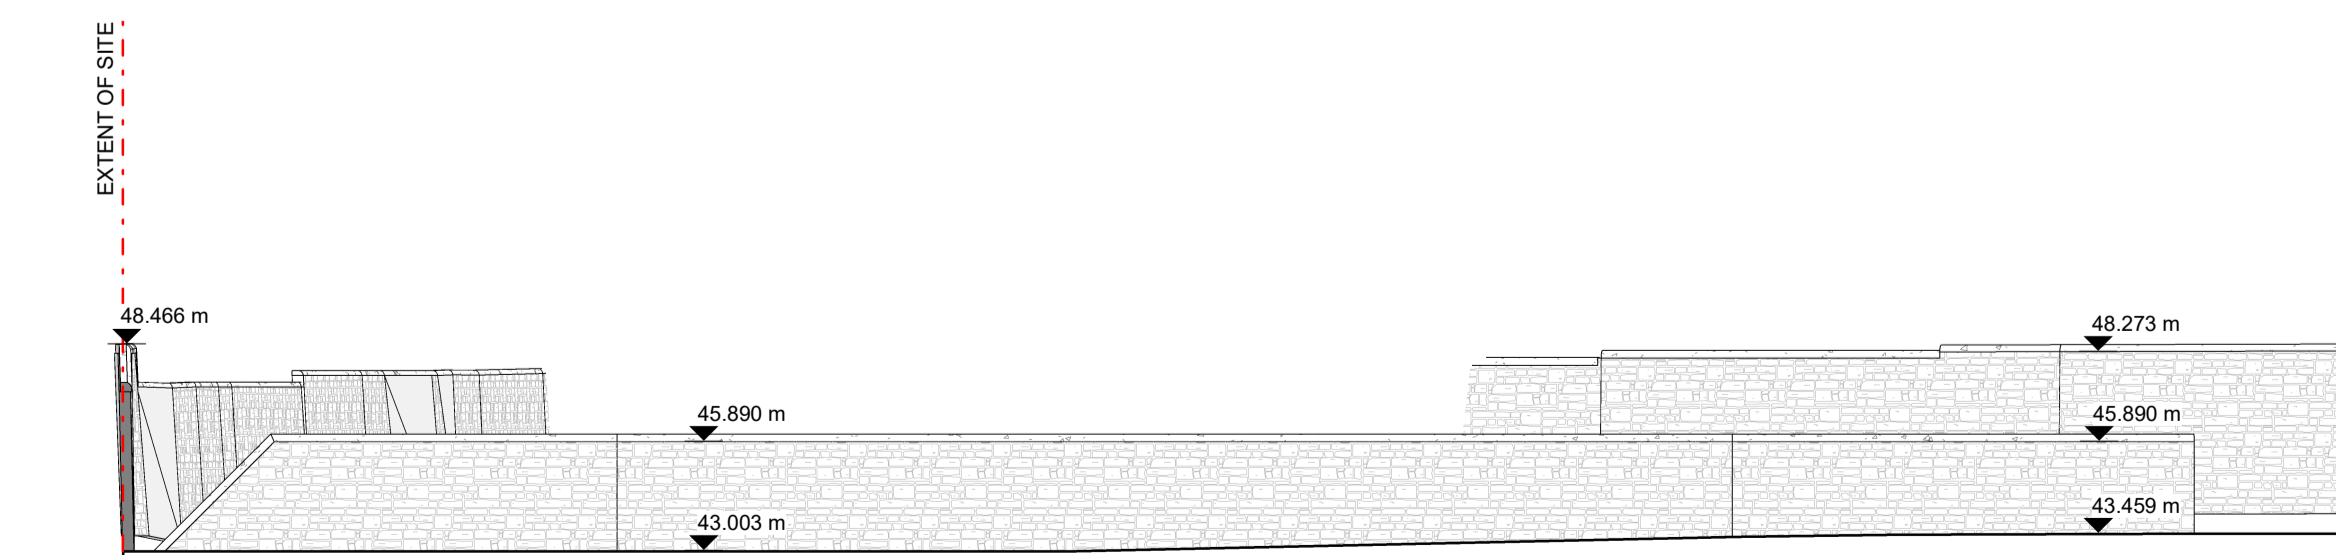

Site, Existing Walled Garden C2
1 : 200

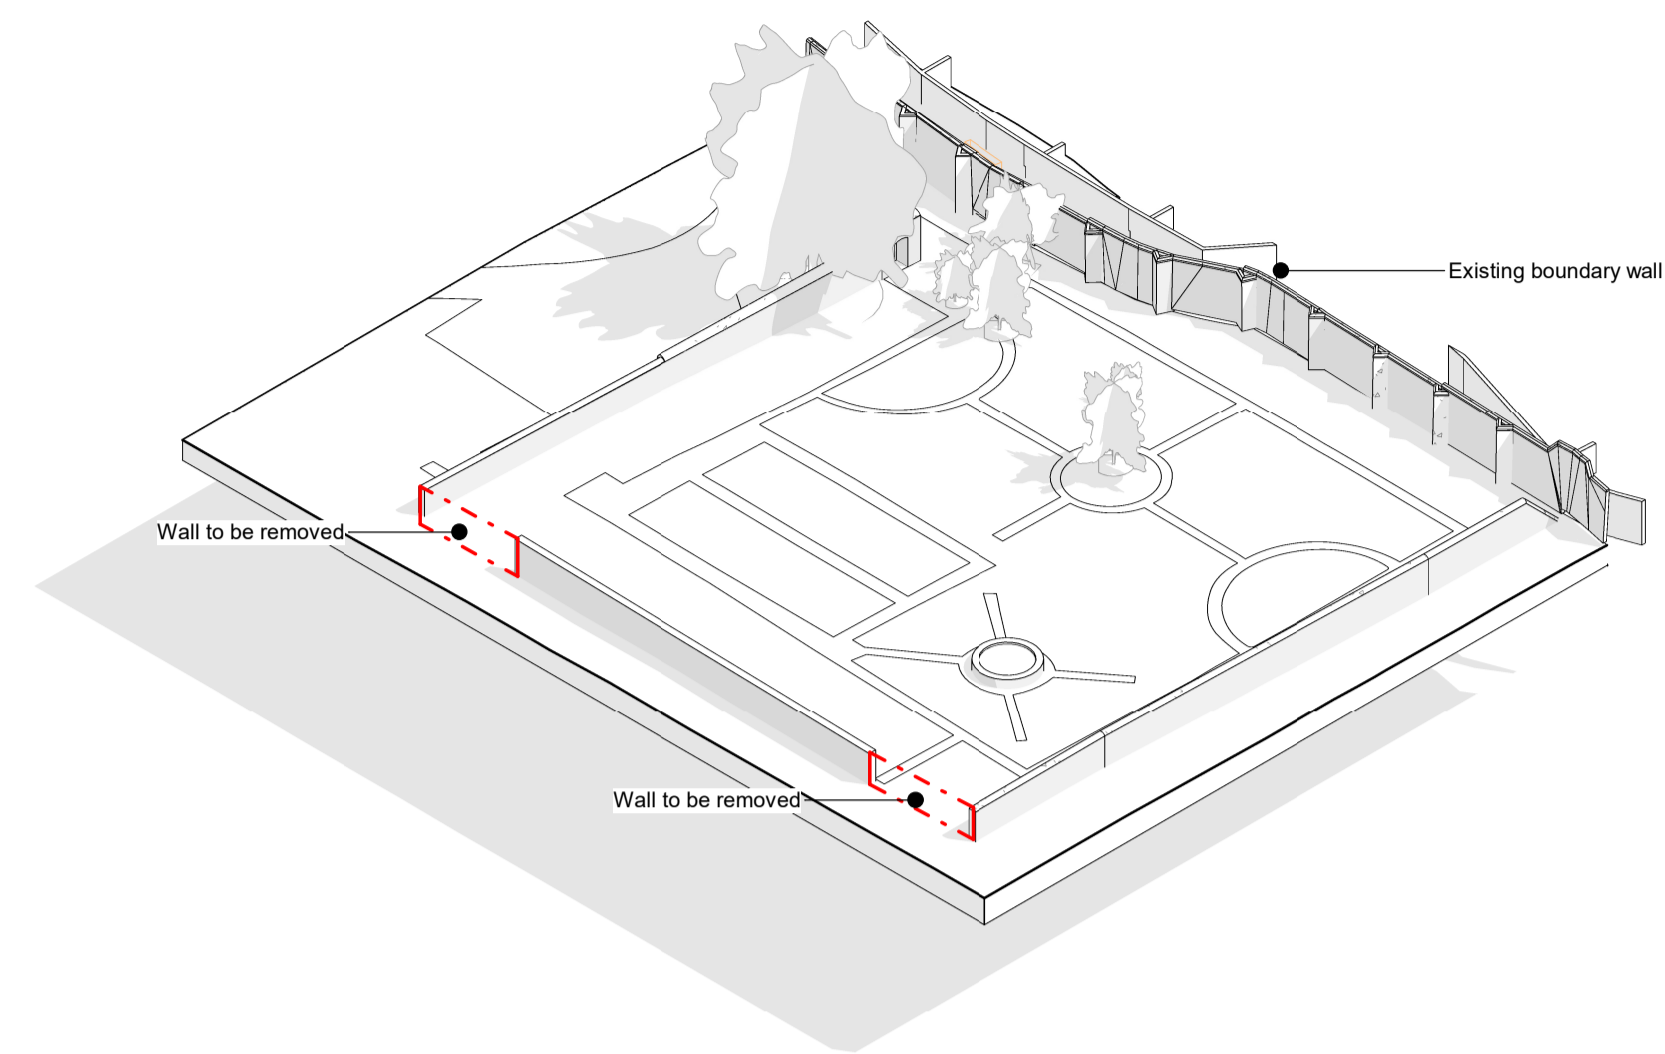


Walled Garden Existing

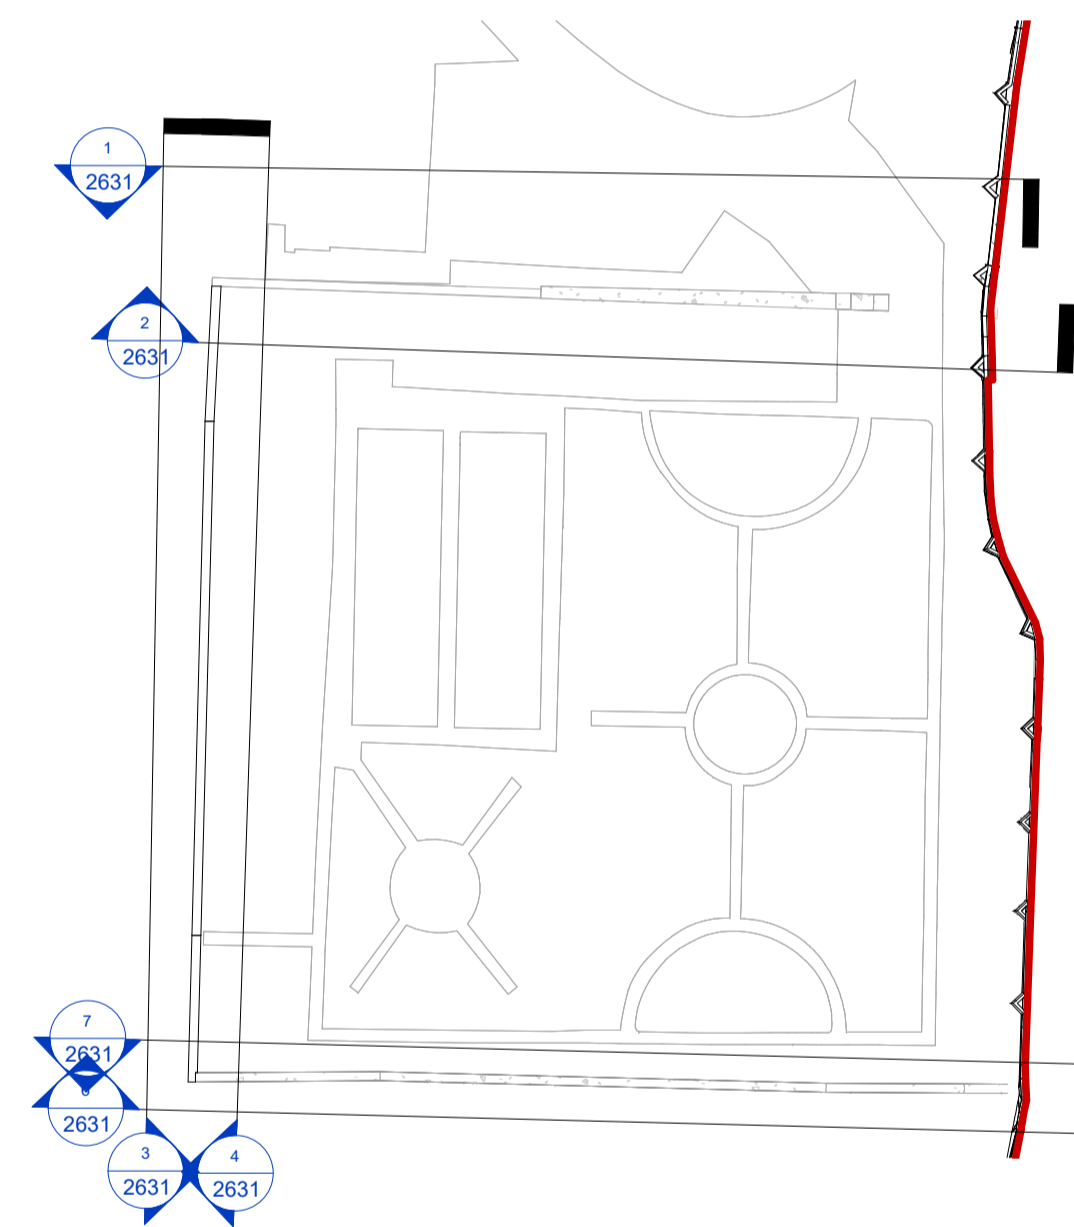

Walled Garden Existing 1_500
1 : 500

Notes:
 - Do not scale from this drawing. Use figured dimensions in all cases.
 - Verify dimensions on site and report any discrepancies to the Architect immediately.
 - This drawing is to be read in conjunction with the Architect's Specification.
 - © This drawing is copyright and may only be reproduced with the Architect's permission.

Drawing Notes:

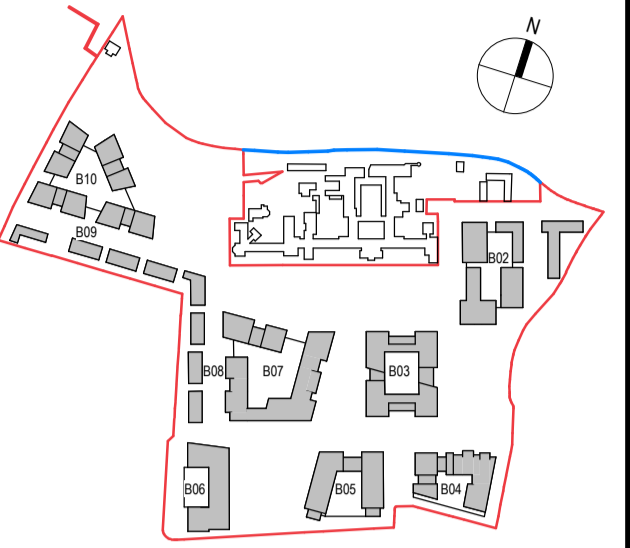

Rev.	Date	Drawn	Details of Issue / Revision
P03.08	23/03/22	PC	SHD Planning Application

Issues & Revisions



Darby Mills,
 Darby Road
 Dublin 6,
 D06 Y0E3
 T: +353 (0)1 498 7000
 W: www.reddyarchitecture.com
 E: info@reddyarchitecture.com

Client Details:
Land Development Agency

Project Details:
**Dundrum Central Development
 Dundrum Road
 Dublin 14**

Drawing Title:
Site Wide, Walled Garden, Existing

Job No. P19-233D	Sheet Size: A1_	Scale @A1: As indicated
Issue Date: 23/03/22	Drawn By: A. Nicholson	Reviewed By: P. Carey

Status: S3	Purpose of Issue: SHD Planning Application
Project-Originator-Zone-Level-Type-Role-Classification-Number: DCD-RAU-02-SW_XX-DR-A-2631	Revision: P03.08