



NOTES

1. THIS DRAWING IS TO BE READ IN CONJUNCTION WITH ALL ENGINEERS & ARCHITECTS DRAWINGS FIGURED DIMENSIONS ONLY (NOT SCALING) TO BE USED. WHERE A CONFLICT OF INFORMATION EXISTS OR IF IN ANY DOUBT - 'ASK'.
2. CONSULTANTS TO BE INFORMED IMMEDIATELY OF ANY DISCREPANCIES BEFORE WORK PROCEEDS.

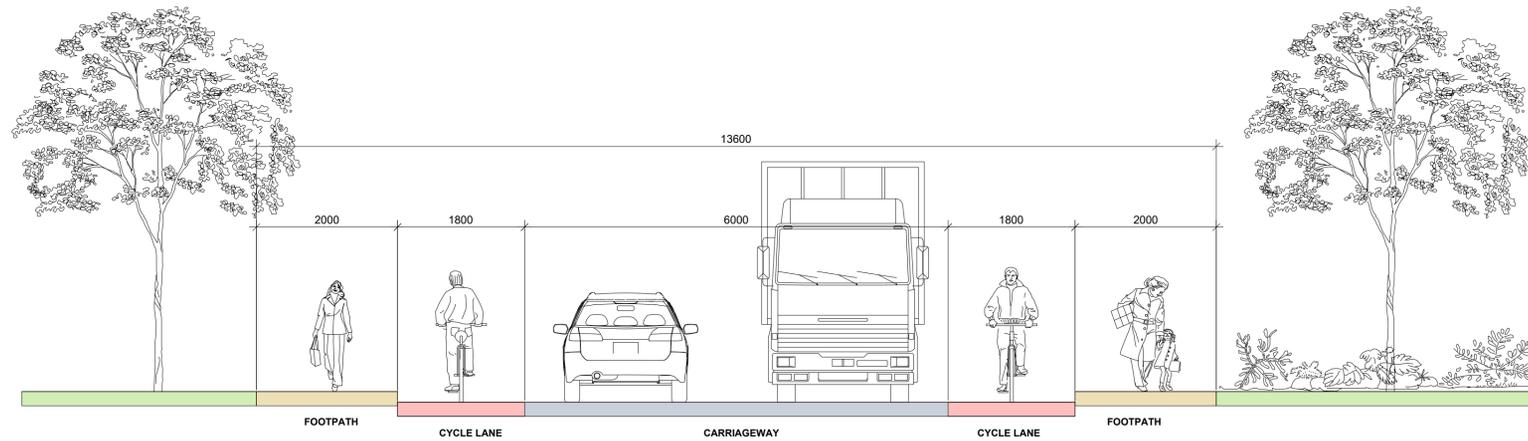


TYPICAL CROSS SECTION A: MAIN ACCESS OFF DUNDRUM ROAD

SCALE @ A1: 1:50
SCALE @ A3: 1:100

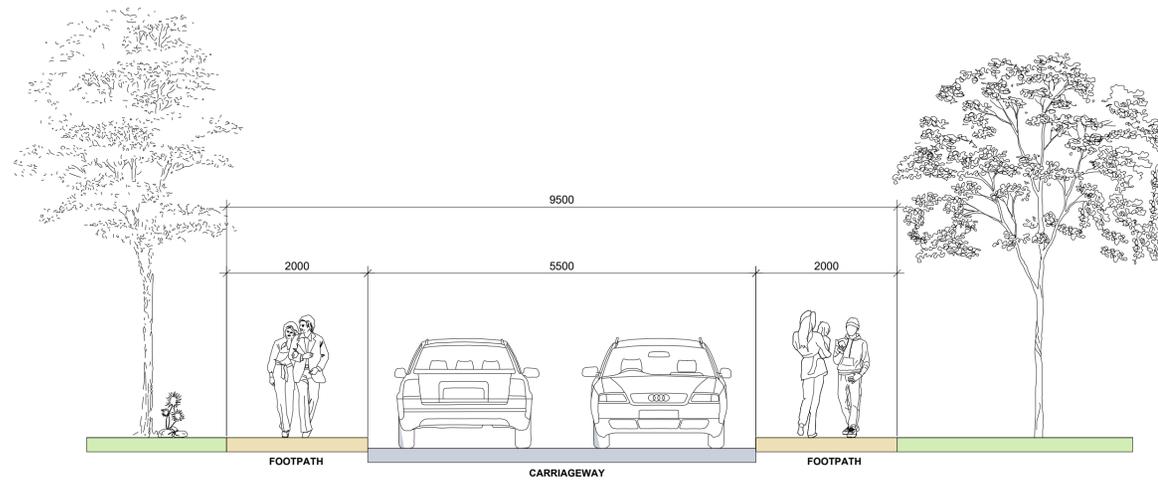

TYPICAL CROSS SECTION B: TYPICAL INTERNAL STREET

SCALE @ A1: 1:50
SCALE @ A3: 1:100

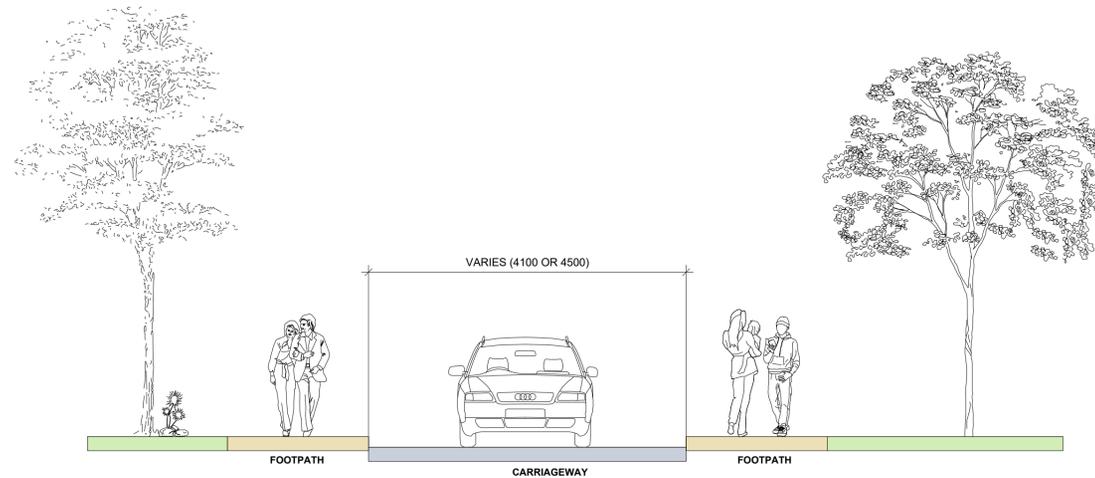

TYPICAL CROSS SECTION C: ONE-WAY LOCAL STREET

SCALE @ A1: 1:50
SCALE @ A3: 1:100

PL4	09.03.22	ISSUED FOR COMMENT	WK
PL3	17.12.21	ISSUED FOR COMMENT	WK
ISSUE	DATE	DESCRIPTION	BY

Project Engineer: POD | Project Director: JC

BM STAGE

PLANNING

BM Dublin Office:
Sandwith House, 52-54 Lower Sandwith Street, Dublin 2, Ireland.
Tel: (01) 677 3200 Fax: (01) 677 3154
London Office:
12 Mill Street, London SE1 2AY, United Kingdom
Tel: (0044) 20 3750 3530
Consulting Engineers, Civil, Structural, Project Management. E-mail: bmce@bmce.ie Web: www.bmce.ie



CLIENT
LAND DEVELOPMENT AGENCY

PROJECT TITLE
DUNDRUM CENTRAL DEVELOPMENT

BM PROJECT No.
20.170

MODEL REFERENCE	SUITABILITY	REVISION
-----------------	-------------	----------

DRAWING TITLE
TYPICAL ROADS CROSS SECTIONS (SHEET 1 OF 3)

DWG DRAWING REFERENCE DCD-BMD-00-00-DR-C-1011	STATUS PL4	REVISION
---	----------------------	----------