



NOTES

1. THIS DRAWING IS TO BE READ IN CONJUNCTION WITH ALL ENGINEERS & ARCHITECTS DRAWINGS FIGURED DIMENSIONS ONLY (NOT SCALING) TO BE USED. WHERE A CONFLICT OF INFORMATION EXISTS OR IF IN ANY DOUBT - 'ASK'.
2. CONSULTANTS TO BE INFORMED IMMEDIATELY OF ANY DISCREPANCIES BEFORE WORK PROCEEDS.

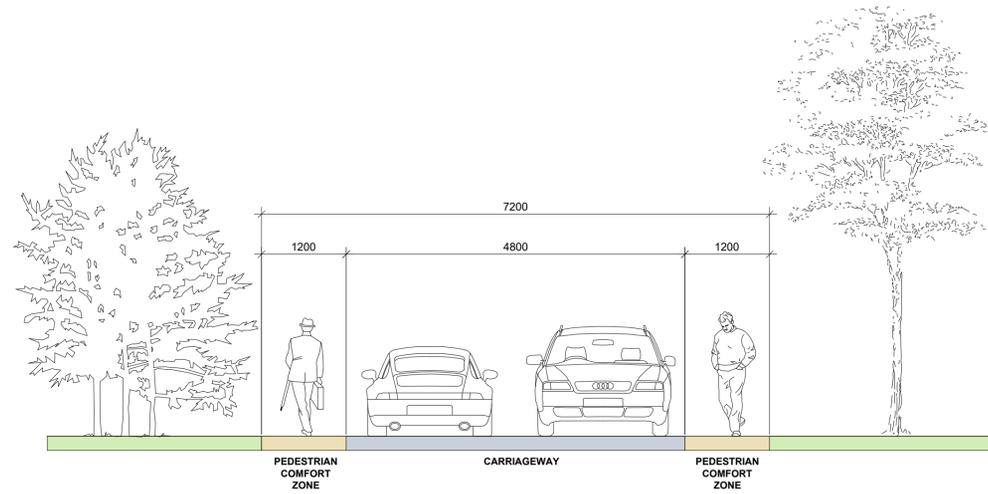

TYPICAL CROSS SECTION D: SHARED SURFACE STREET/HOMEZONE

SCALE @ A1: 1:50
SCALE @ A3: 1:100

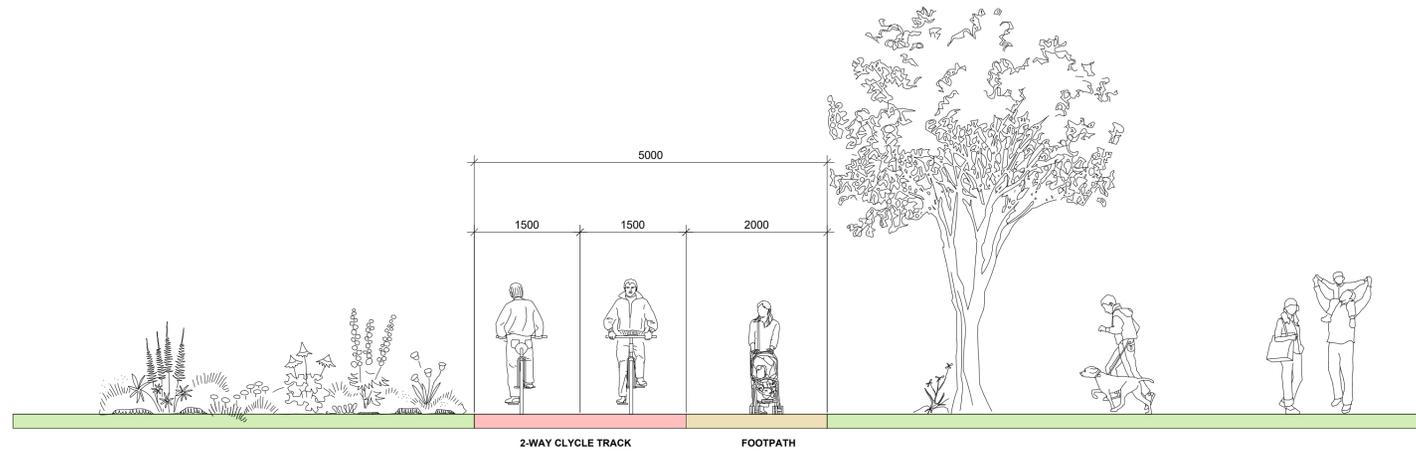

TYPICAL CROSS SECTION: SHARED PEDESTRIAN/CYCLE ROUTE

SCALE @ A1: 1:50
SCALE @ A3: 1:100

ISSUE	DATE	DESCRIPTION	BY
PL4	09.03.22	ISSUED FOR COMMENT	WK
PL3	17.12.21	ISSUED FOR COMMENT	WK

Project Engineer: POD | Project Director: JC

PLANNING

BM
 Dublin Office:
 Sandwith House, 52-54 Lower Sandwith Street, Dublin 2, Ireland.
 Tel: (01) 677 3200 Fax: (01) 677 3154
 London Office:
 12 Mill Street, London SE1 2AY, United Kingdom
 Tel: (0044) 20 3750 3530
 Consulting Engineers, Civil, Structural, Project Management. E-mail: bmce@bmce.ie Web: www.bmce.ie



CLIENT
LAND DEVELOPMENT AGENCY

PROJECT TITLE DUNDRUM CENTRAL DEVELOPMENT	BM PROJECT No. 20.170
---	---------------------------------

MODEL	REFERENCE	SUITABILITY	REVISION

DRAWING TITLE
TYPICAL ROADS CROSS SECTIONS (SHEET 2 OF 3)

DWG	DRAWING REFERENCE	STATUS	REVISION
	DCD-BMD-00-00-DR-C-1012		PL4